


Appendix 1

Site Plan

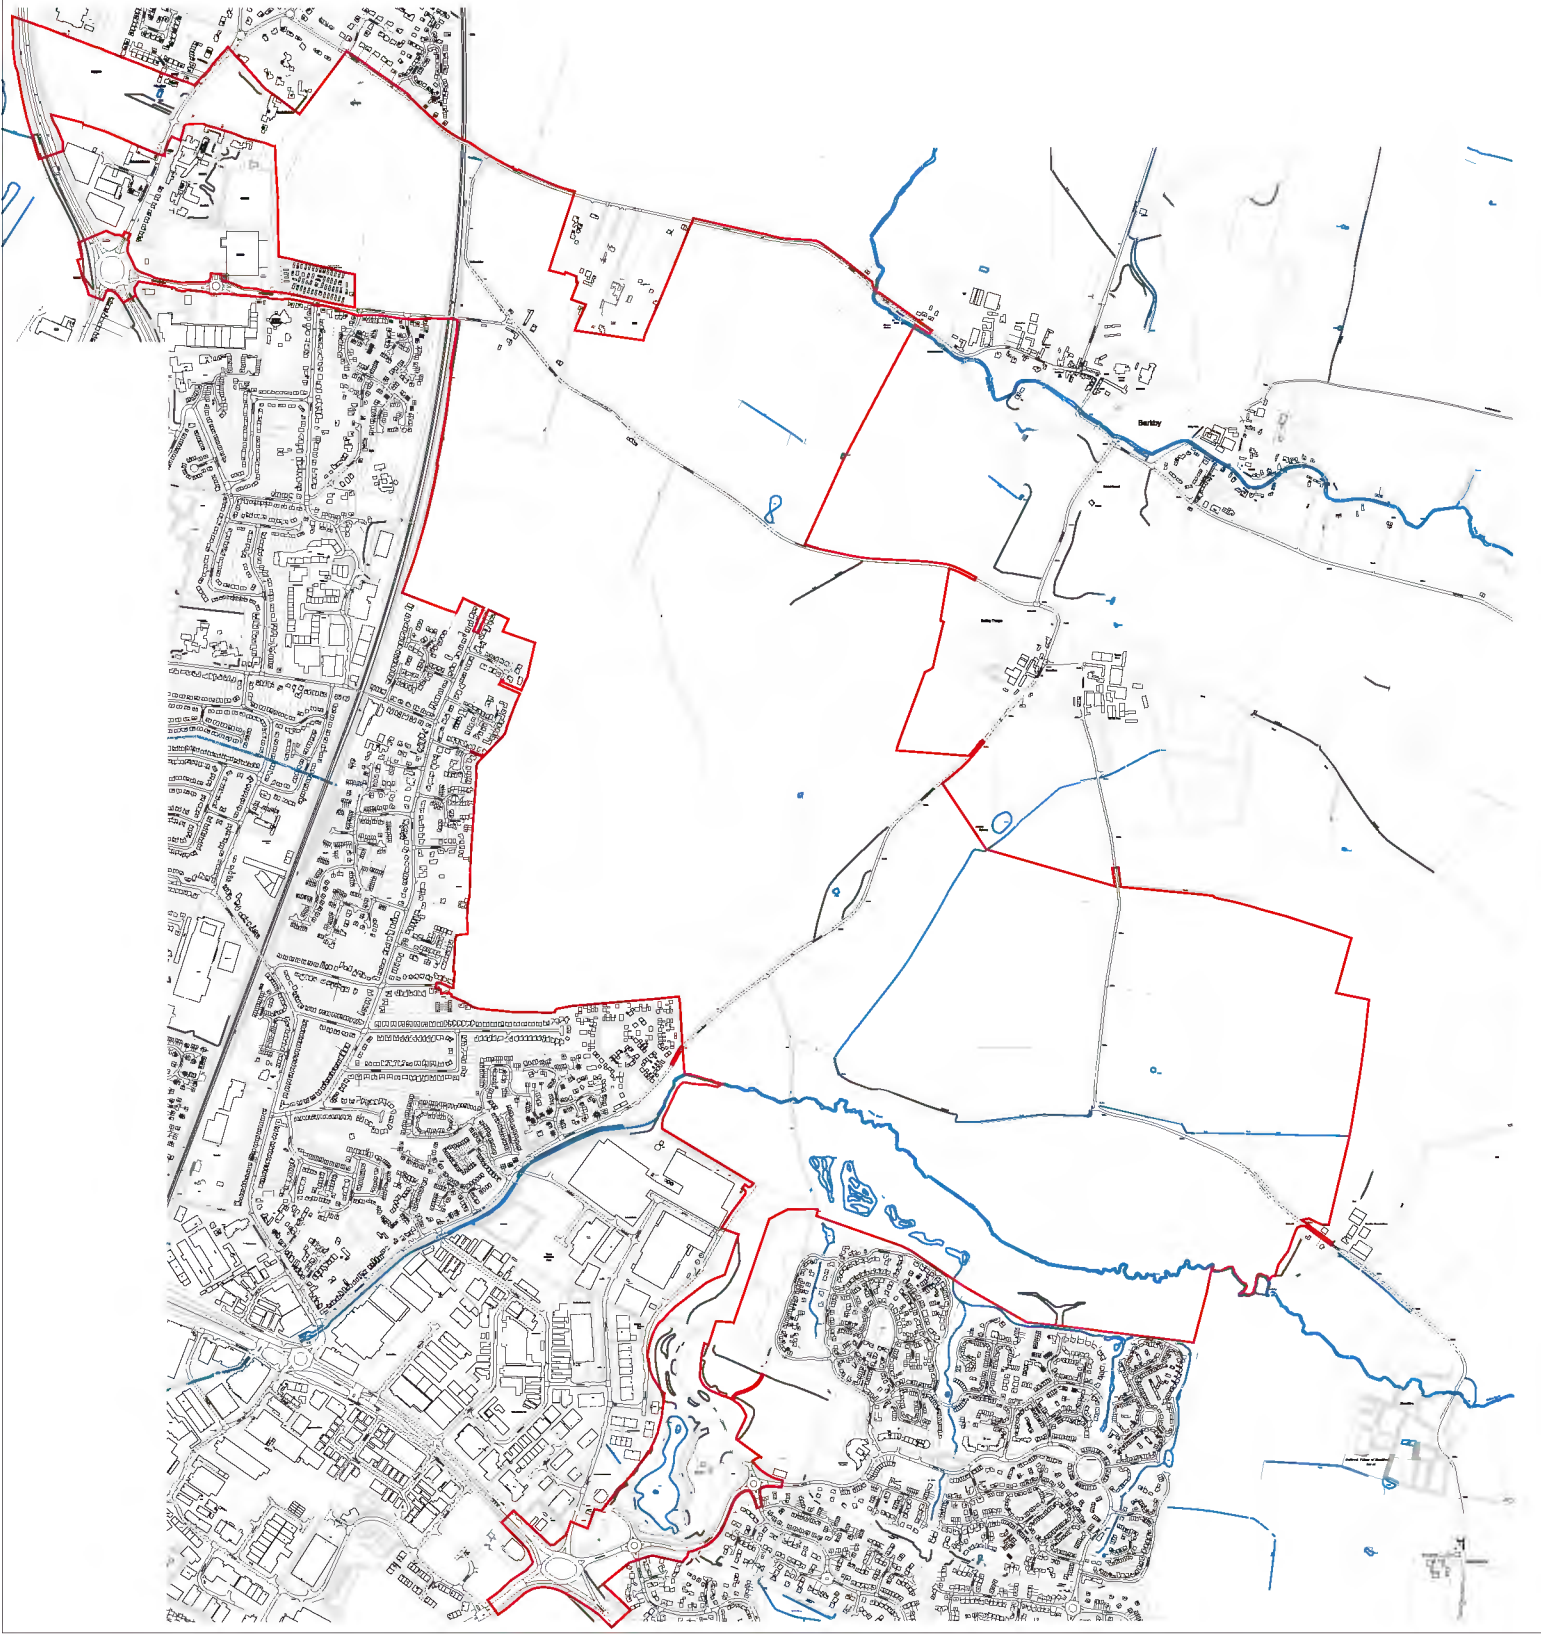

 **Nathaniel Lichfield
and Partners**

Project **NEoL SUE**

Title **Red Line Plan**

Client **CEG**

Date **November 2013**

Scale **1:12,500 @ A3**

Drawn by **CP**

Dwg.No **A12152/041 Rev G**

CL12152

Based upon Ordnance Survey mapping with the permission of Her Majesty's Stationery Office. © Crown Copyright reserved. Licence number AL5068AA